




La Negra Drill Plan

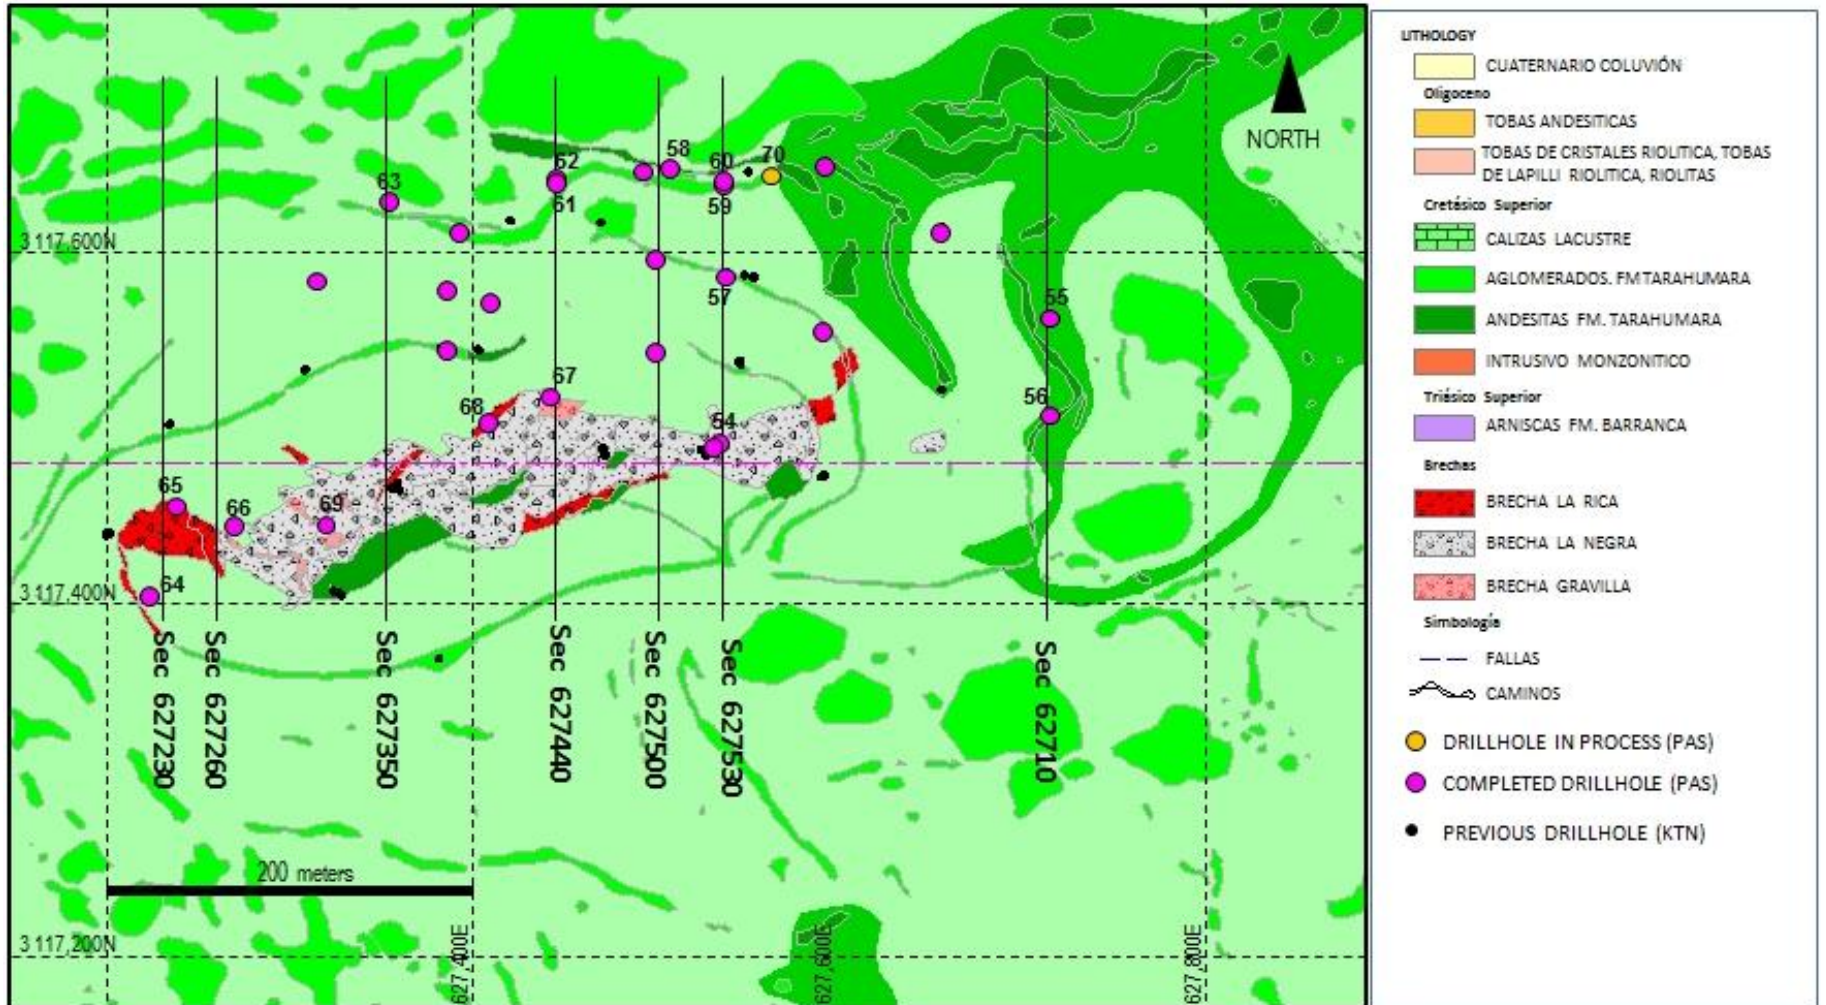


La Negra Section 627230E

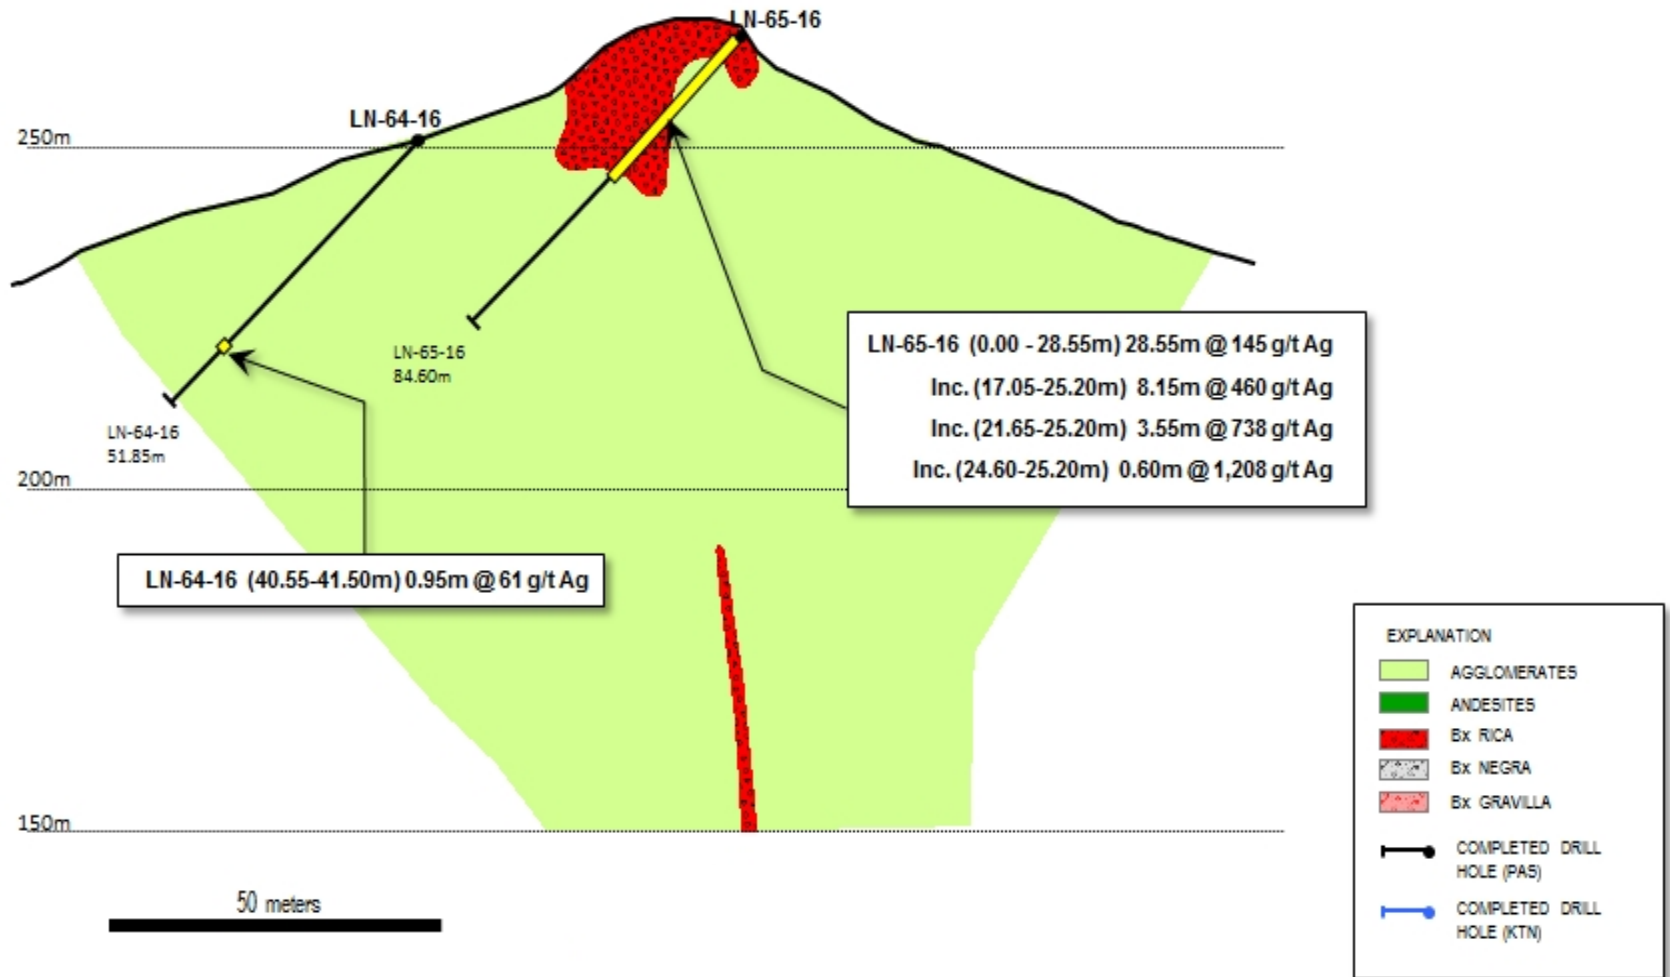


La Negra Section 627260E

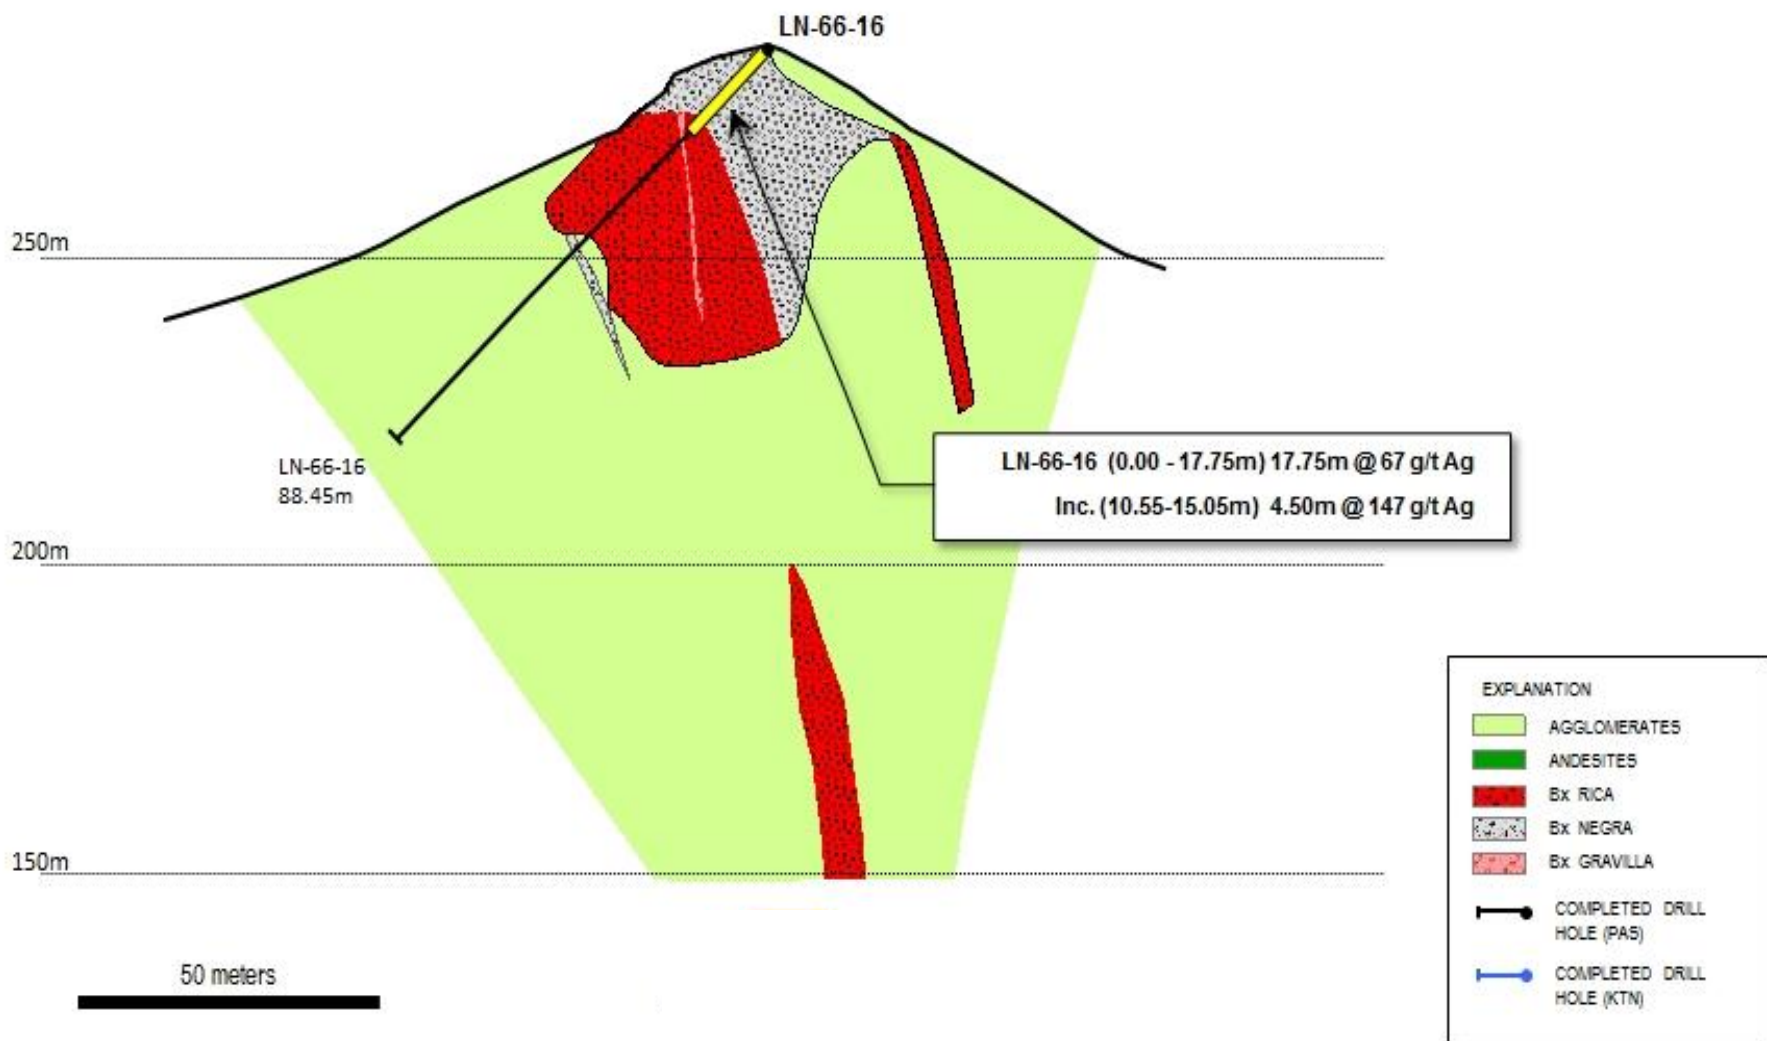


La Negra Section 627350E

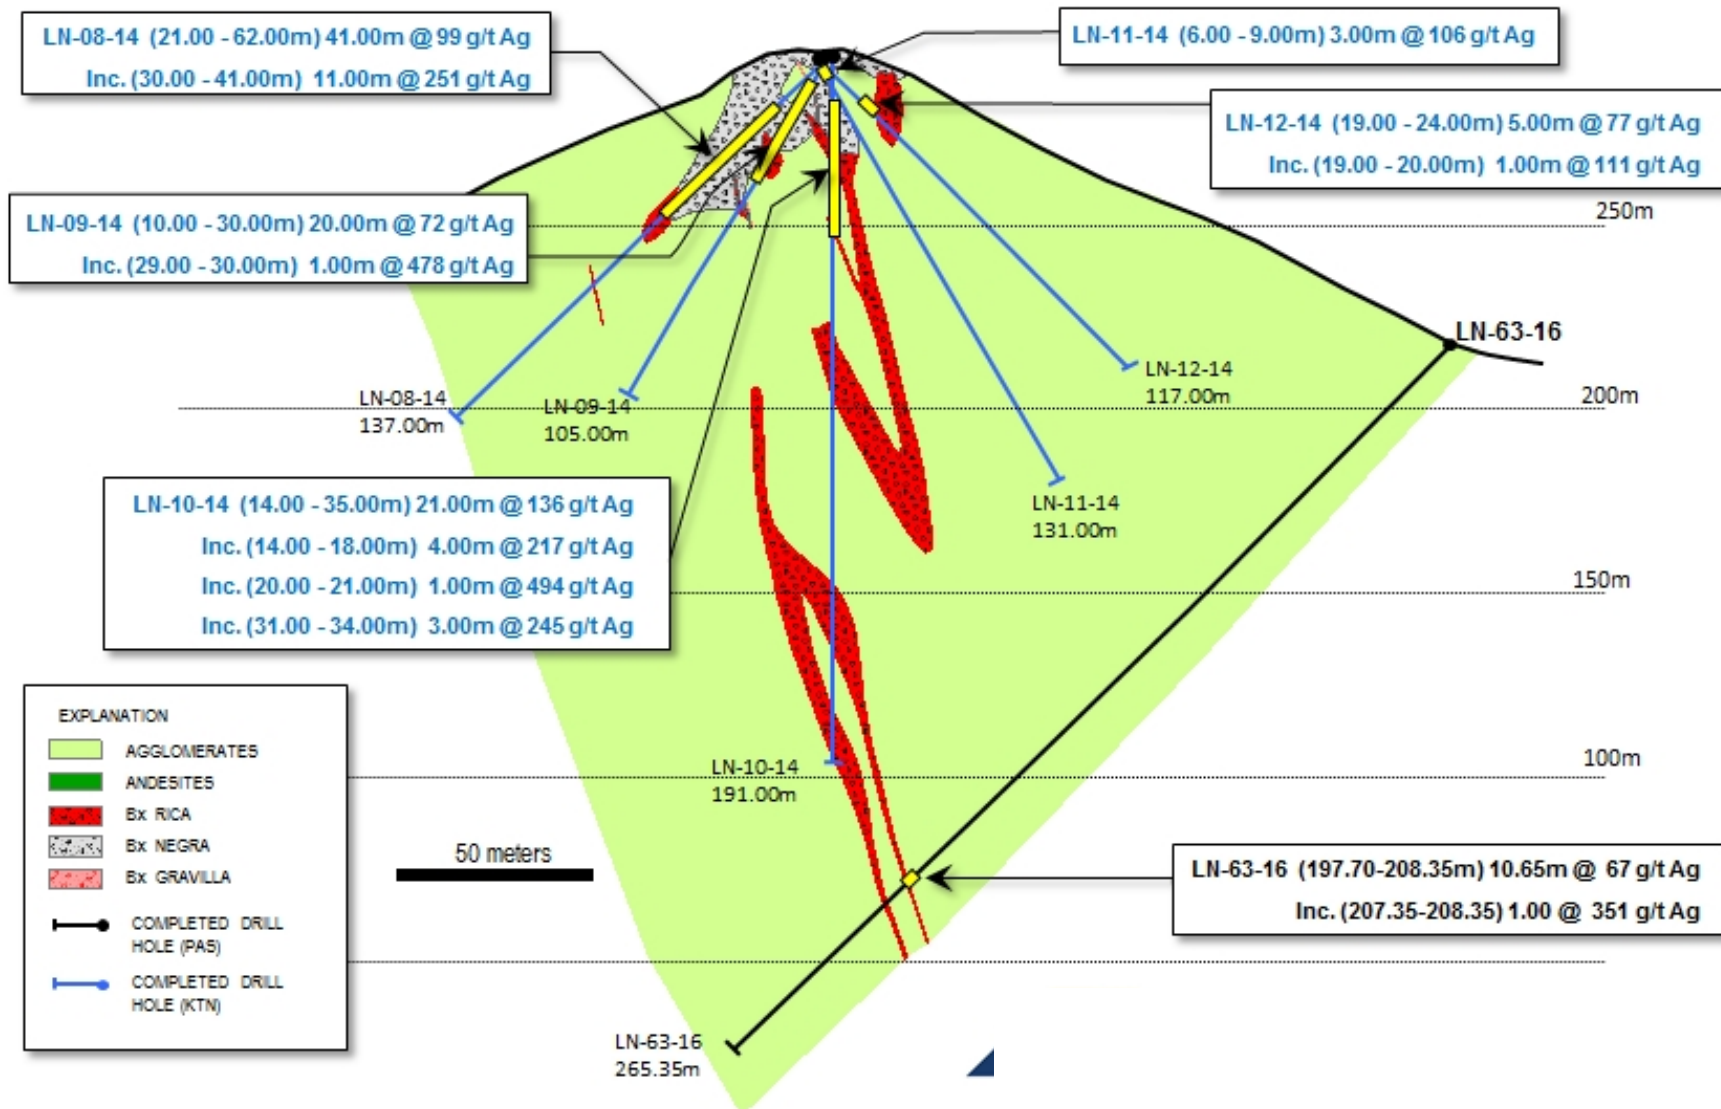

La Negra Section 627440E

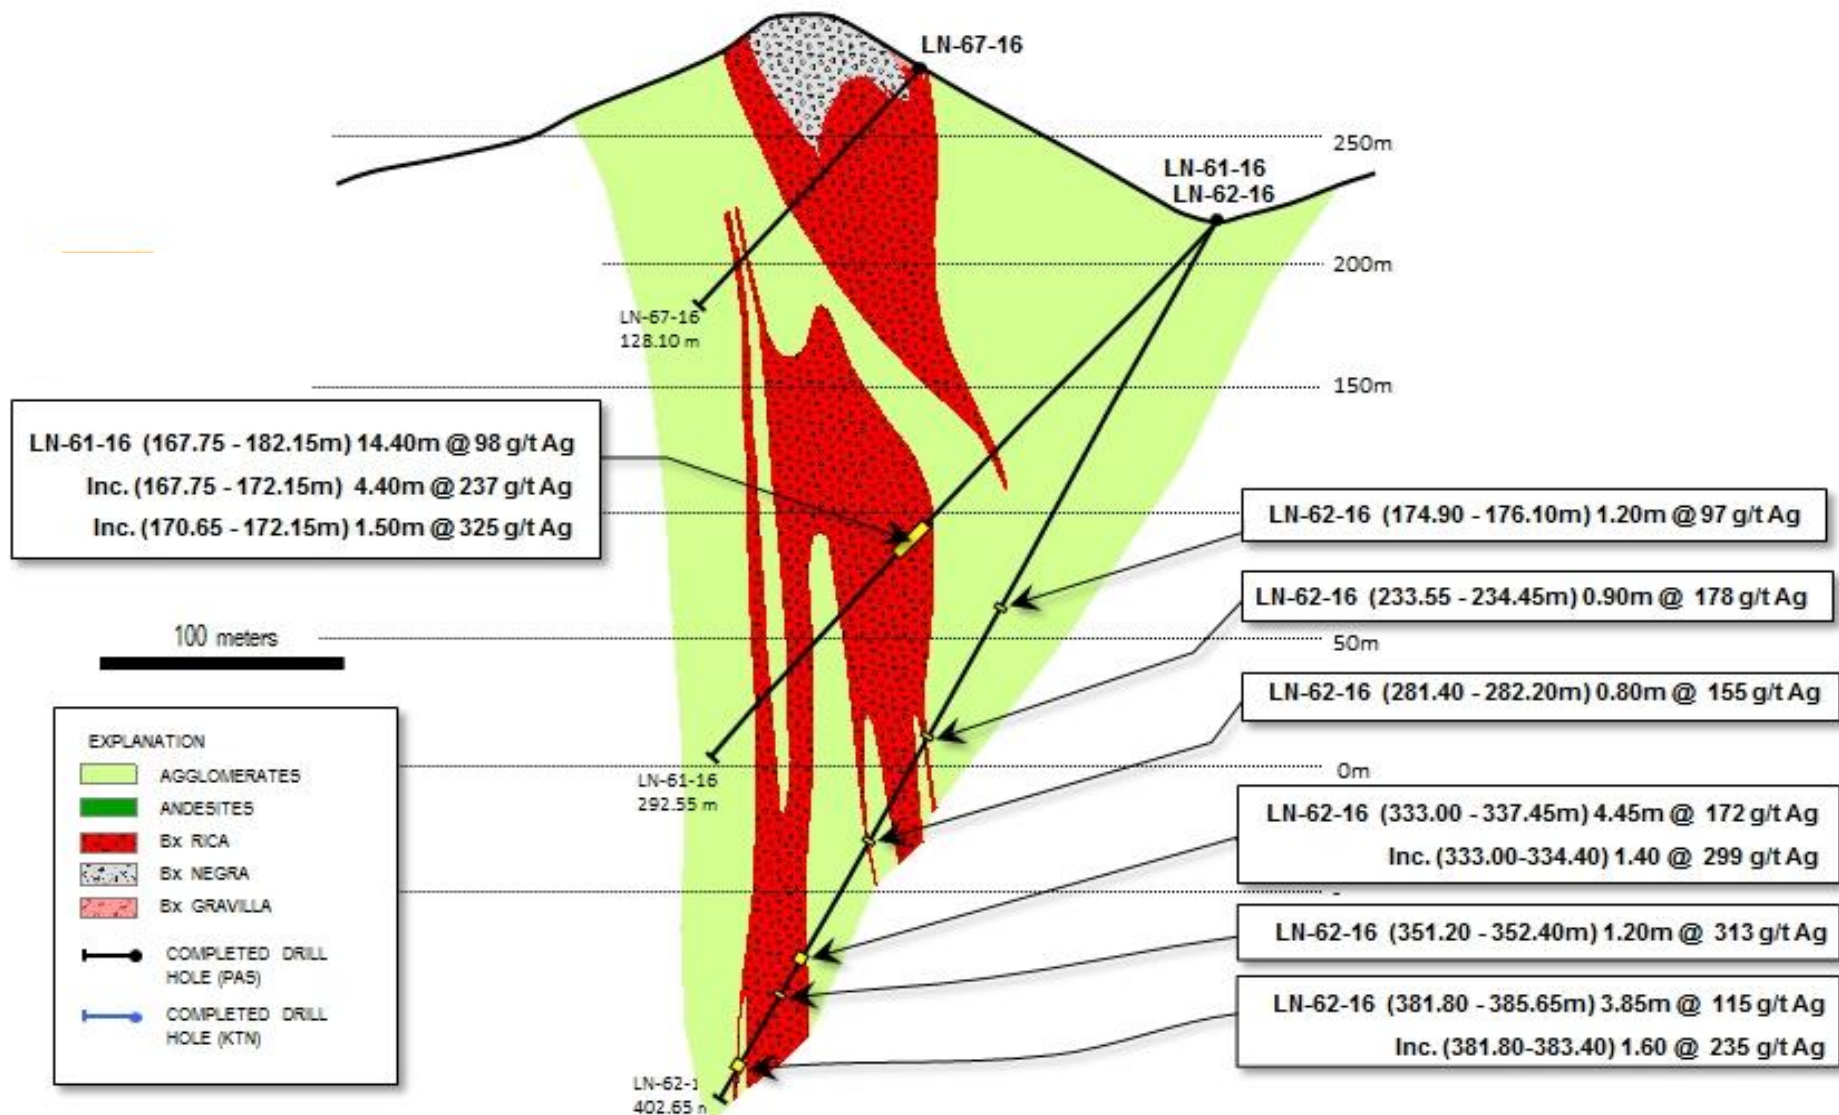

La Negra Section 627500E

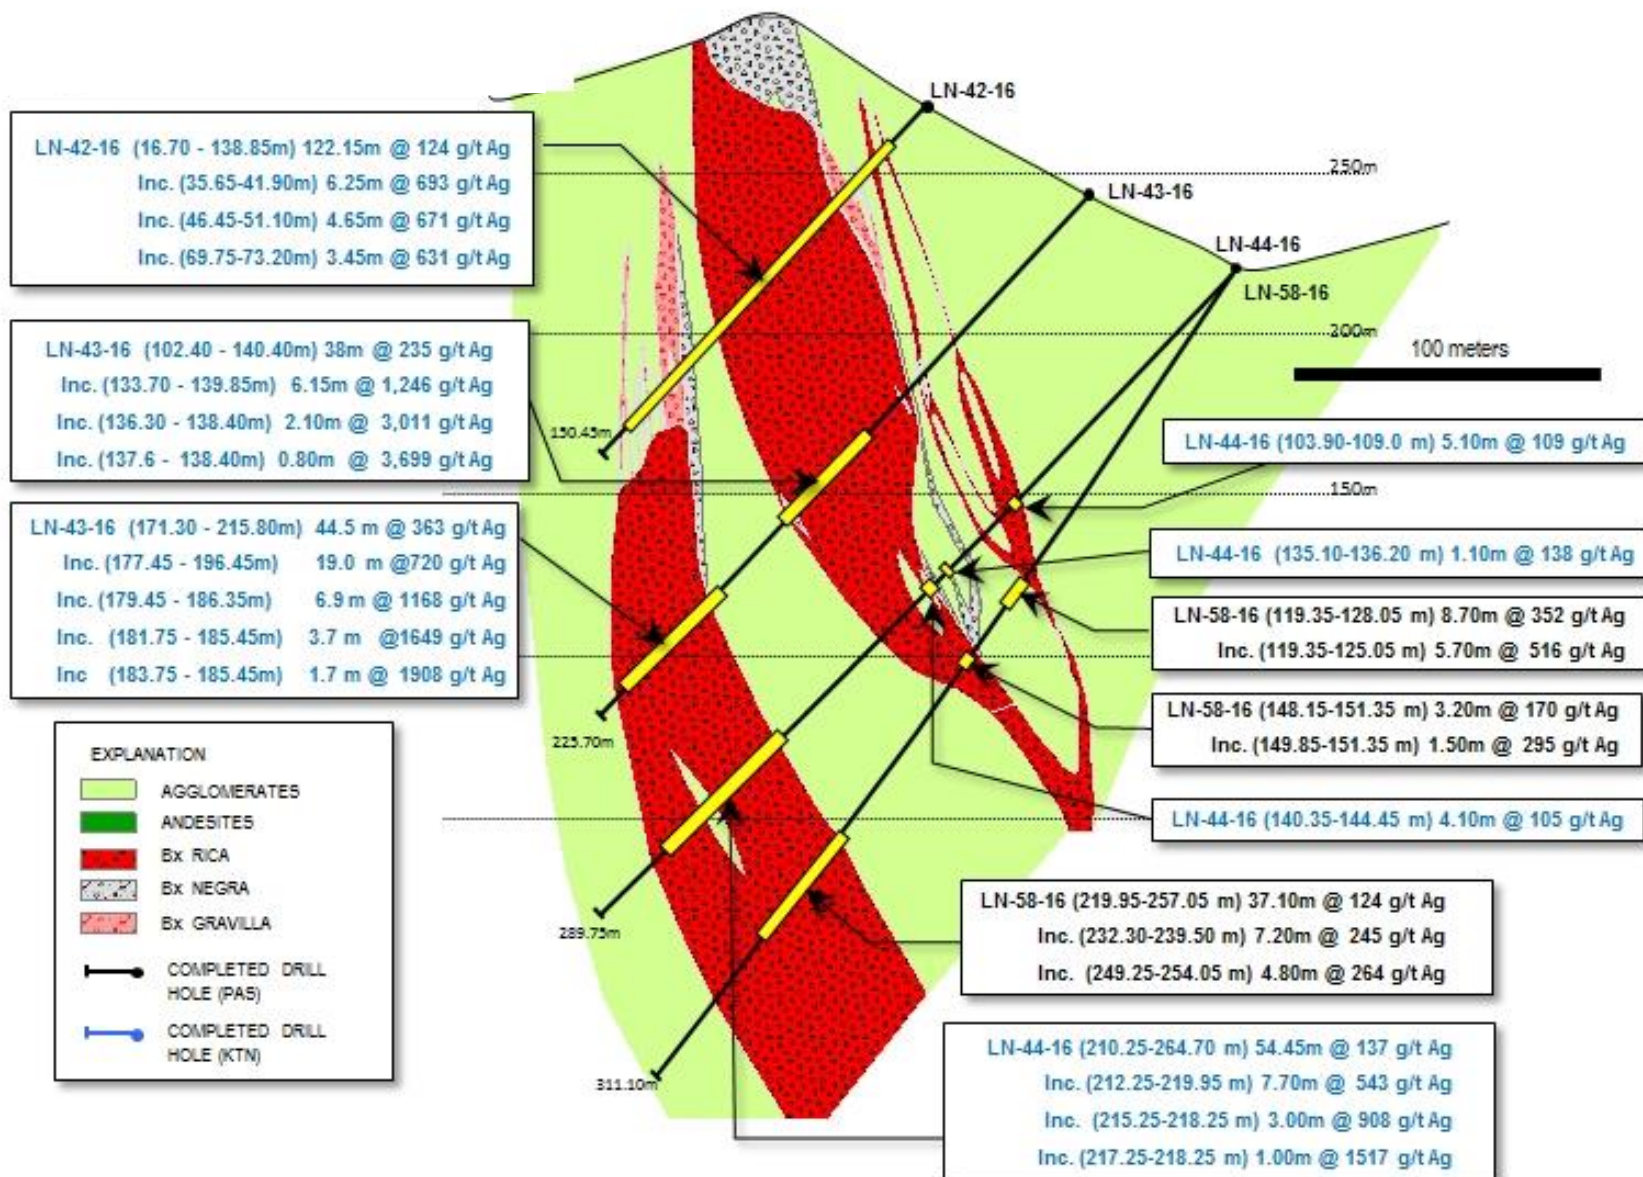

La Negra Section 627530E

